



PILLAR ENGINEERING & SURVEYING, P.C. reserves the property rights to this document and it is not to be reproduced or copied in any manner or format without obtaining our express written permission and consent.

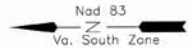


Christopher Allen Umberger
Inst. No. 080003006
P.B. 11 Pg. 904
Tax Map No. 40-11-1

Town of Wytheville
Inst. No. 080003022
P.B. 11 Pg. 904
Tax Map No. 40-11-3

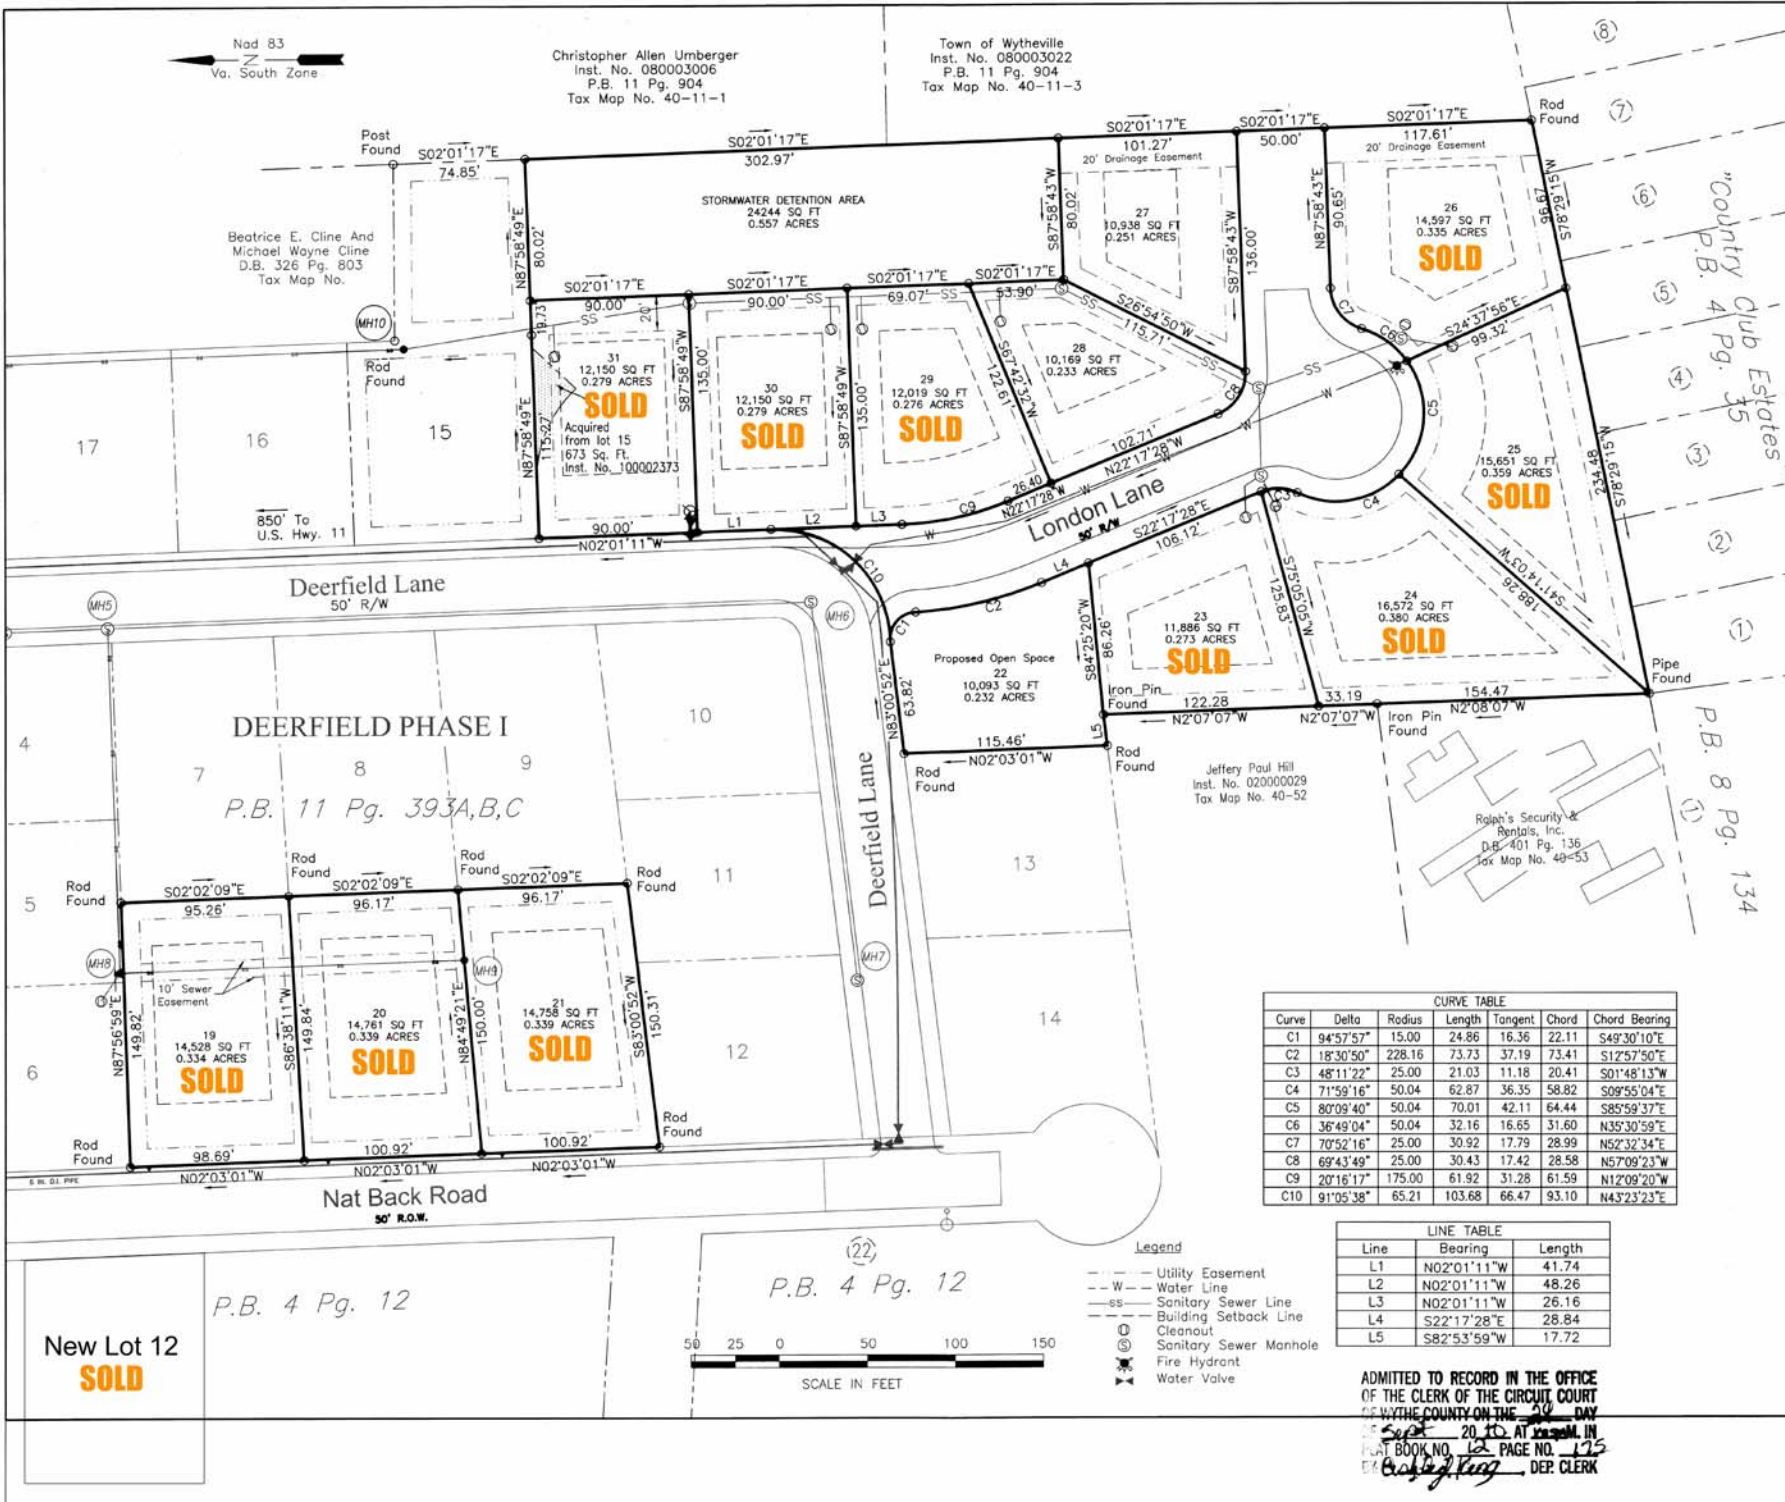

PILLAR
ENGINEERING &
SURVEYING, P.C.

P.O. Box 609
Wytheville, VA 24382
Phone: 276.223.0500
Fax: 276.223.0300
www.pillars.com

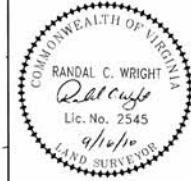


DEERFIELD PHASE II
Owner: HOPE, INC.
WYTHEVILLE, VA

FINAL PLAT

Curve	Delta	Radius	Length	Tangent	Chord	Chord Bearing
C1	94°57'57"	15.00	24.86	16.36	22.11	S49°30'10"E
C2	18°30'50"	228.16	73.73	37.19	73.41	S12°57'50"E
C3	48°11'22"	25.00	21.03	11.18	20.41	S01°48'13"W
C4	71°59'16"	50.04	62.87	36.35	58.82	S09°55'04"E
C5	80°09'40"	50.04	70.01	42.11	64.44	S85°59'37"E
C6	36°49'04"	50.04	32.16	16.65	31.60	N35°30'59"E
C7	70°52'16"	25.00	30.92	17.79	28.99	N52°32'34"E
C8	69°43'49"	25.00	30.43	17.42	28.58	N57°09'23"W
C9	20°16'17"	175.00	61.92	31.28	61.59	N12°09'20"W
C10	91°05'38"	65.21	103.68	66.47	93.10	N43°23'23"E

Line	Bearing	Length
L1	N02°01'11"W	41.74
L2	N02°01'11"W	48.26
L3	N02°01'11"W	26.16
L4	S22°17'28"E	28.84
L5	S82°53'59"W	17.72

- Legend**
- - - Utility Easement
 - W - Water Line
 - SS - Sanitary Sewer Line
 - - - Building Setback Line
 - Cleanout
 - ⊙ Sanitary Sewer Manhole
 - ⊙ Fire Hydrant
 - ⊙ Water Valve

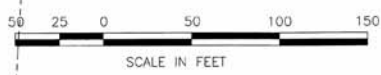

ADMITTED TO RECORD IN THE OFFICE
OF THE CLERK OF THE CIRCUIT COURT
OF WYTHE COUNTY ON THE 20 DAY
OF Sept 20 10 AT 10:00 AM IN
PLAT BOOK NO. 12 PAGE NO. 125
C. A. King DEP. CLERK

SCALE: 1"=50'
DATE: 9-16-10
DRAWN BY: RCW
CHECKED BY: RCW
JOB NUMBER: 091003

PLAT-1

PILLAR ORIGINAL DOCUMENT SIZE = 18"x24"